

# 横断野帳観測手簿

現場名  
路線名  
観測者  
測器名

年月日 H28.5.19  
SOKKIA SX-105T 測器番号 Z90616

天候 晴  
風力 和風  
気温 19

断面番号 2      測点名 SP39120.00      追加距離 39120.000      シフト杭頭高 148.104      シフト地盤高 148.100      地盤高 148.24      シフト量 -4.000

NO	LR	目標高	水平距離	比高差		(左側)				(右側)				備考	
						横断距離		標高		横断距離		標高			
1	比高 R	後 1.72	0.00	0.00	0.00	0.00	4.00	4.00	148.10	148.10					
2	R	1.72	0.63	0.63	0.04	0.03	3.37	3.37	148.14	148.13					
3	R	1.72	4.00	4.00	0.14	0.14					0.00	0.00	148.24	148.24	
4	R	1.72	7.31	7.28	0.05	0.05					3.31	3.28	148.15	148.15	
5	R	1.72	8.29	8.30	-0.03	-0.02					4.29	4.30	148.07	148.08	緑石
6	R	1.72	8.48	8.49	0.07	0.07					4.48	4.49	148.17	148.17	緑石
7	R	1.72	9.08	9.09	0.05	0.04					5.08	5.09	148.15	148.14	
8	R	1.72	9.88	9.90	-0.29	-0.31					5.88	5.90	147.81	147.79	
9	R	1.72	11.38	11.38	-1.34	-1.36					7.38	7.38	146.76	146.74	
10	R	1.72	12.91	12.89	-2.20	-2.21					8.91	8.89	145.90	145.89	
11	R	1.72	13.67	13.66	-2.15	-2.15					9.67	9.66	145.95	145.95	
12	R	1.72	14.24	14.22	-2.33	-2.33					10.24	10.22	145.77	145.77	
13	R	1.72	14.44	14.42	-2.46	-2.47					10.44	10.42	145.64	145.63	
14	R	1.72	14.55	14.54	-2.86	-2.87					10.55	10.54	145.24	145.23	
15	R	1.72	15.14	15.12	-2.87	-2.89					11.14	11.12	145.23	145.21	
16	R	1.72	15.86	15.84	-2.14	-2.14					11.86	11.84	145.96	145.96	
17	R	1.72	16.31	16.30	-1.99	-1.98					12.31	12.30	146.11	146.12	
18	R	1.72	16.89	16.88	-1.79	-1.79					12.89	12.88	146.31	146.31	
19	R	1.72	17.52	17.51	-1.48	-1.48					13.52	13.51	146.62	146.62	
20	R	1.72	19.66	19.68	-1.38	-1.38					15.66	15.68	146.72	146.72	
21	R	1.72	21.50	21.52	-1.34	-1.34					17.50	17.52	146.76	146.76	
22	L	1.72	0.53	0.52	-0.02	-0.02	4.53	4.52	148.08	148.08					緑石
23	L	1.72	0.75	0.77	0.14	0.14	4.75	4.77	148.24	148.24					緑石
24	L	1.72	2.48	2.49	0.16	0.16	6.48	6.49	148.26	148.26					AS
25	L	1.72	3.10	3.12	0.11	0.11	7.10	7.12	148.21	148.21					
26	L	1.72	3.65	3.67	-0.20	-0.20	7.65	7.67	147.90	147.90					
27	L	1.72	4.46	4.46	-0.36	-0.35	8.46	8.46	147.74	147.75					砂利界
28	L	1.72	7.34	7.34	-0.39	-0.38	11.34	11.34	147.71	147.72					砂利界
29	L	1.72	8.27	8.29	-0.42	-0.42	12.27	12.29	147.68	147.68					
30	L	1.72	14.12	14.11	-4.15	-4.15	18.12	18.11	143.95	143.95					
31	L	1.72	18.74	18.72	-4.62	-4.63	22.74	22.72	143.48	143.47					
32	L	1.72	20.05	20.04	-5.18	-5.18	24.05	24.04	142.92	142.92					
33	L	1.72	21.64	21.63	-5.21	-5.20	25.64	25.63	142.89	142.90					

# 横断図 (8)


S=1:200

DL=145.00

DL=145.00

DL=145.00

DL=145.00

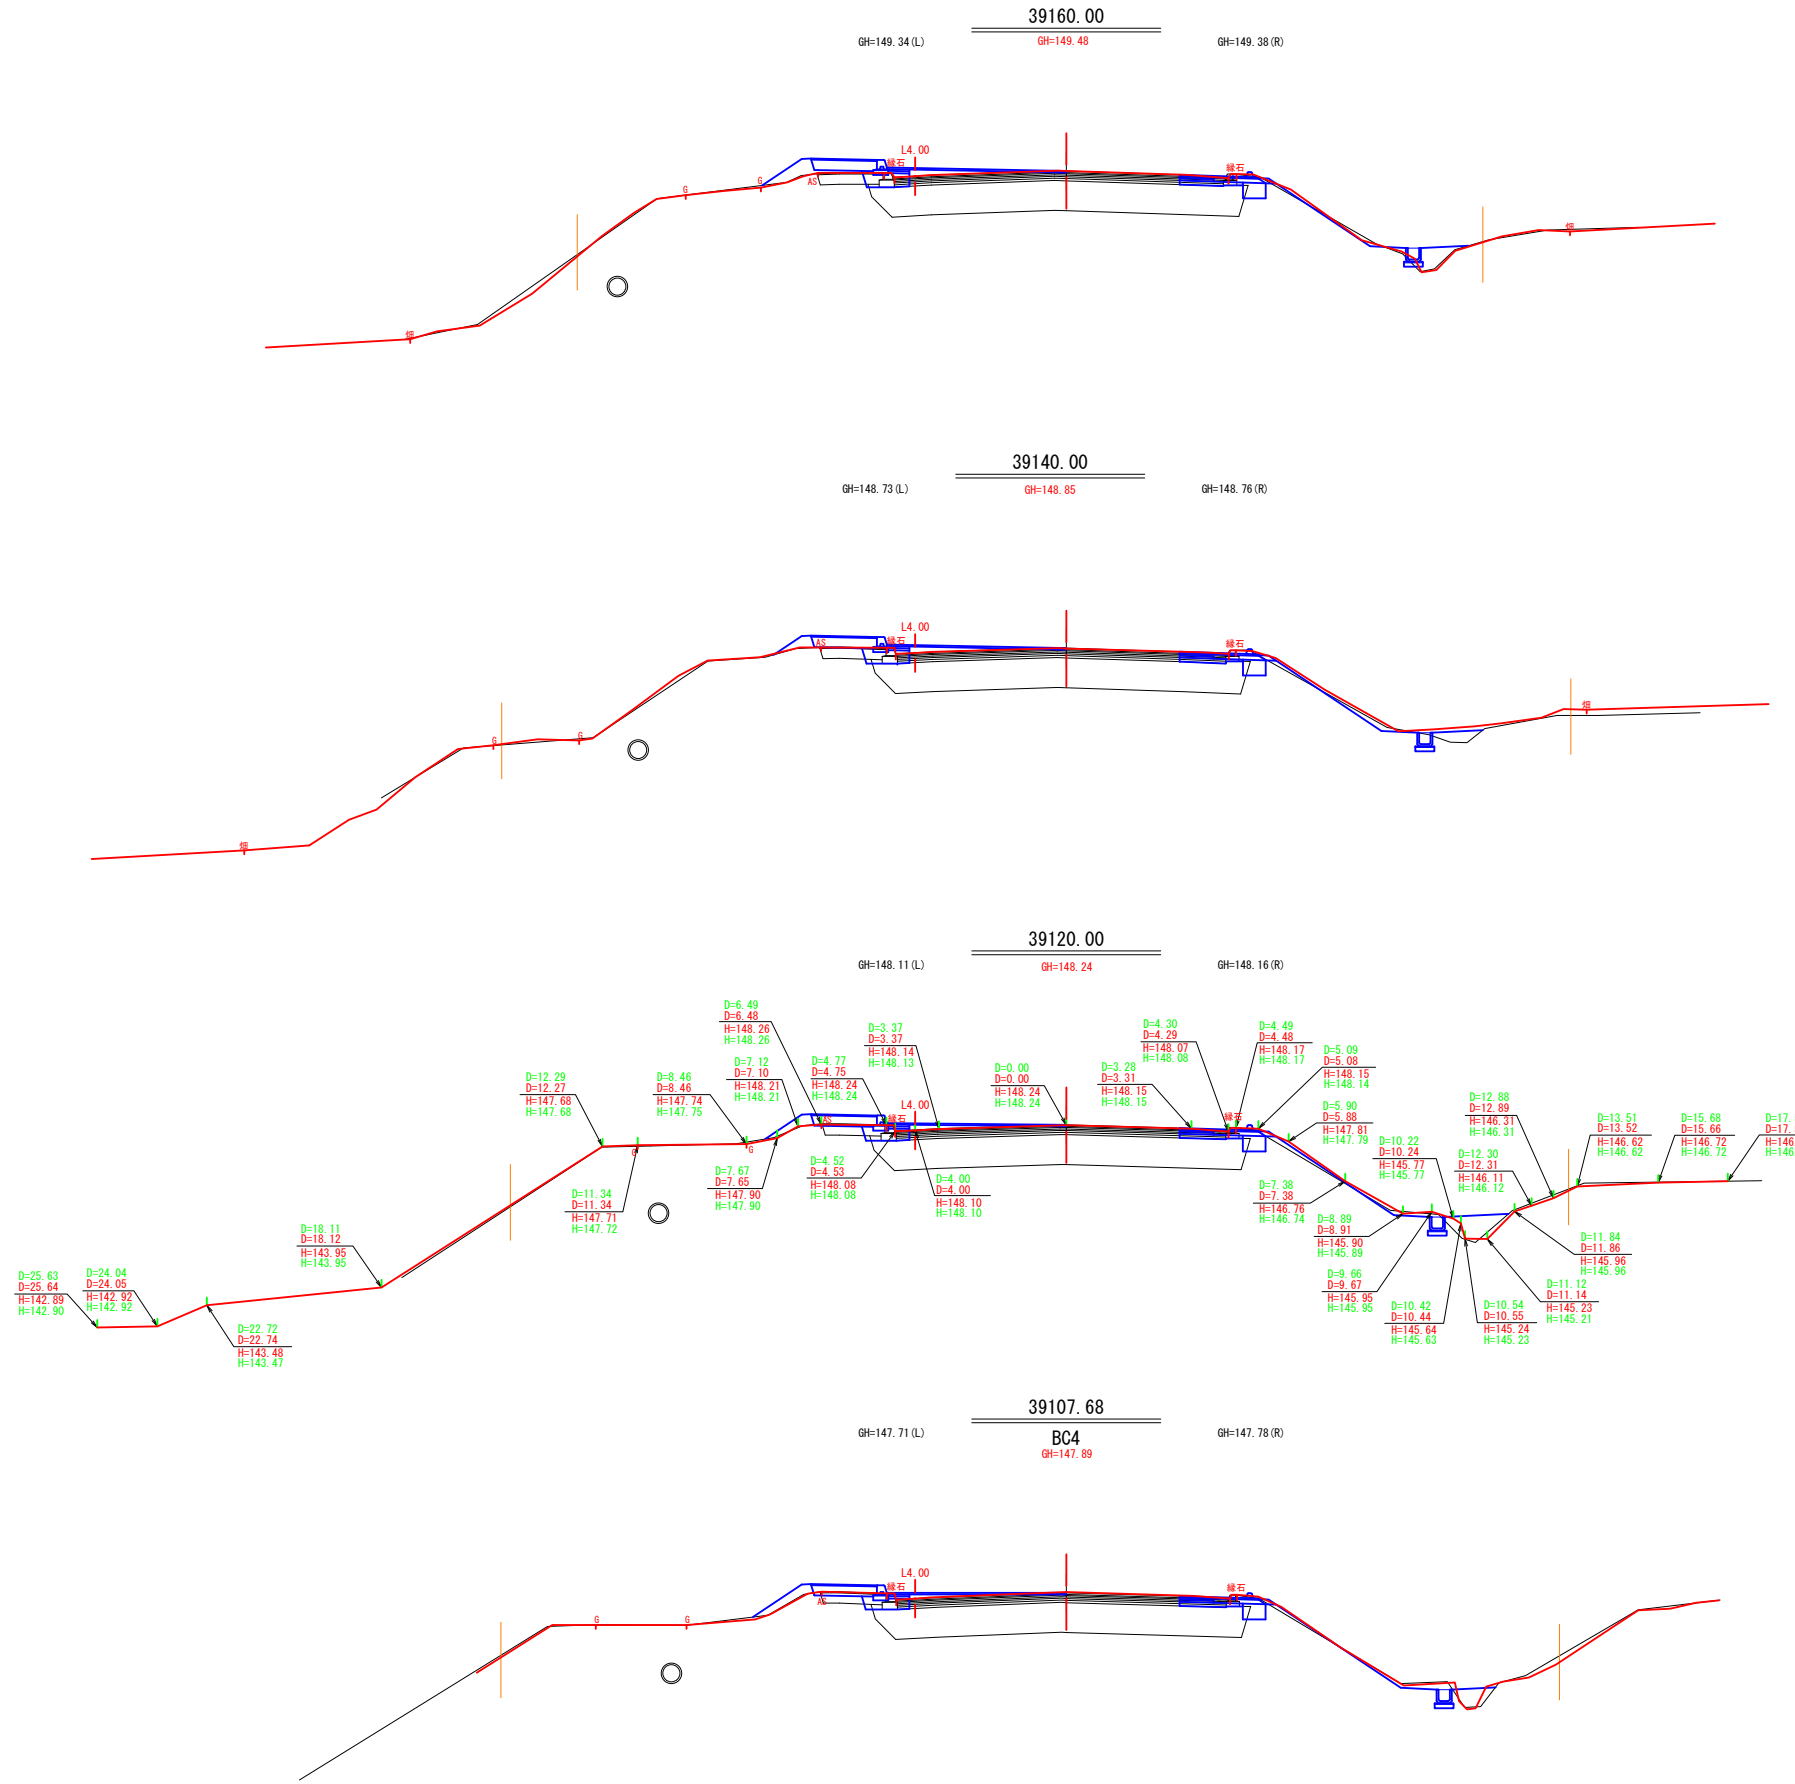

KP=39,107.68~KP=39,160.00

工事名			
図面名	横断図 (8)		
年月日			
縮尺	図示	図面番号	20
会社名			
事業者名			